



3 BACK APARTMENT
 1/4" = 1'-0"

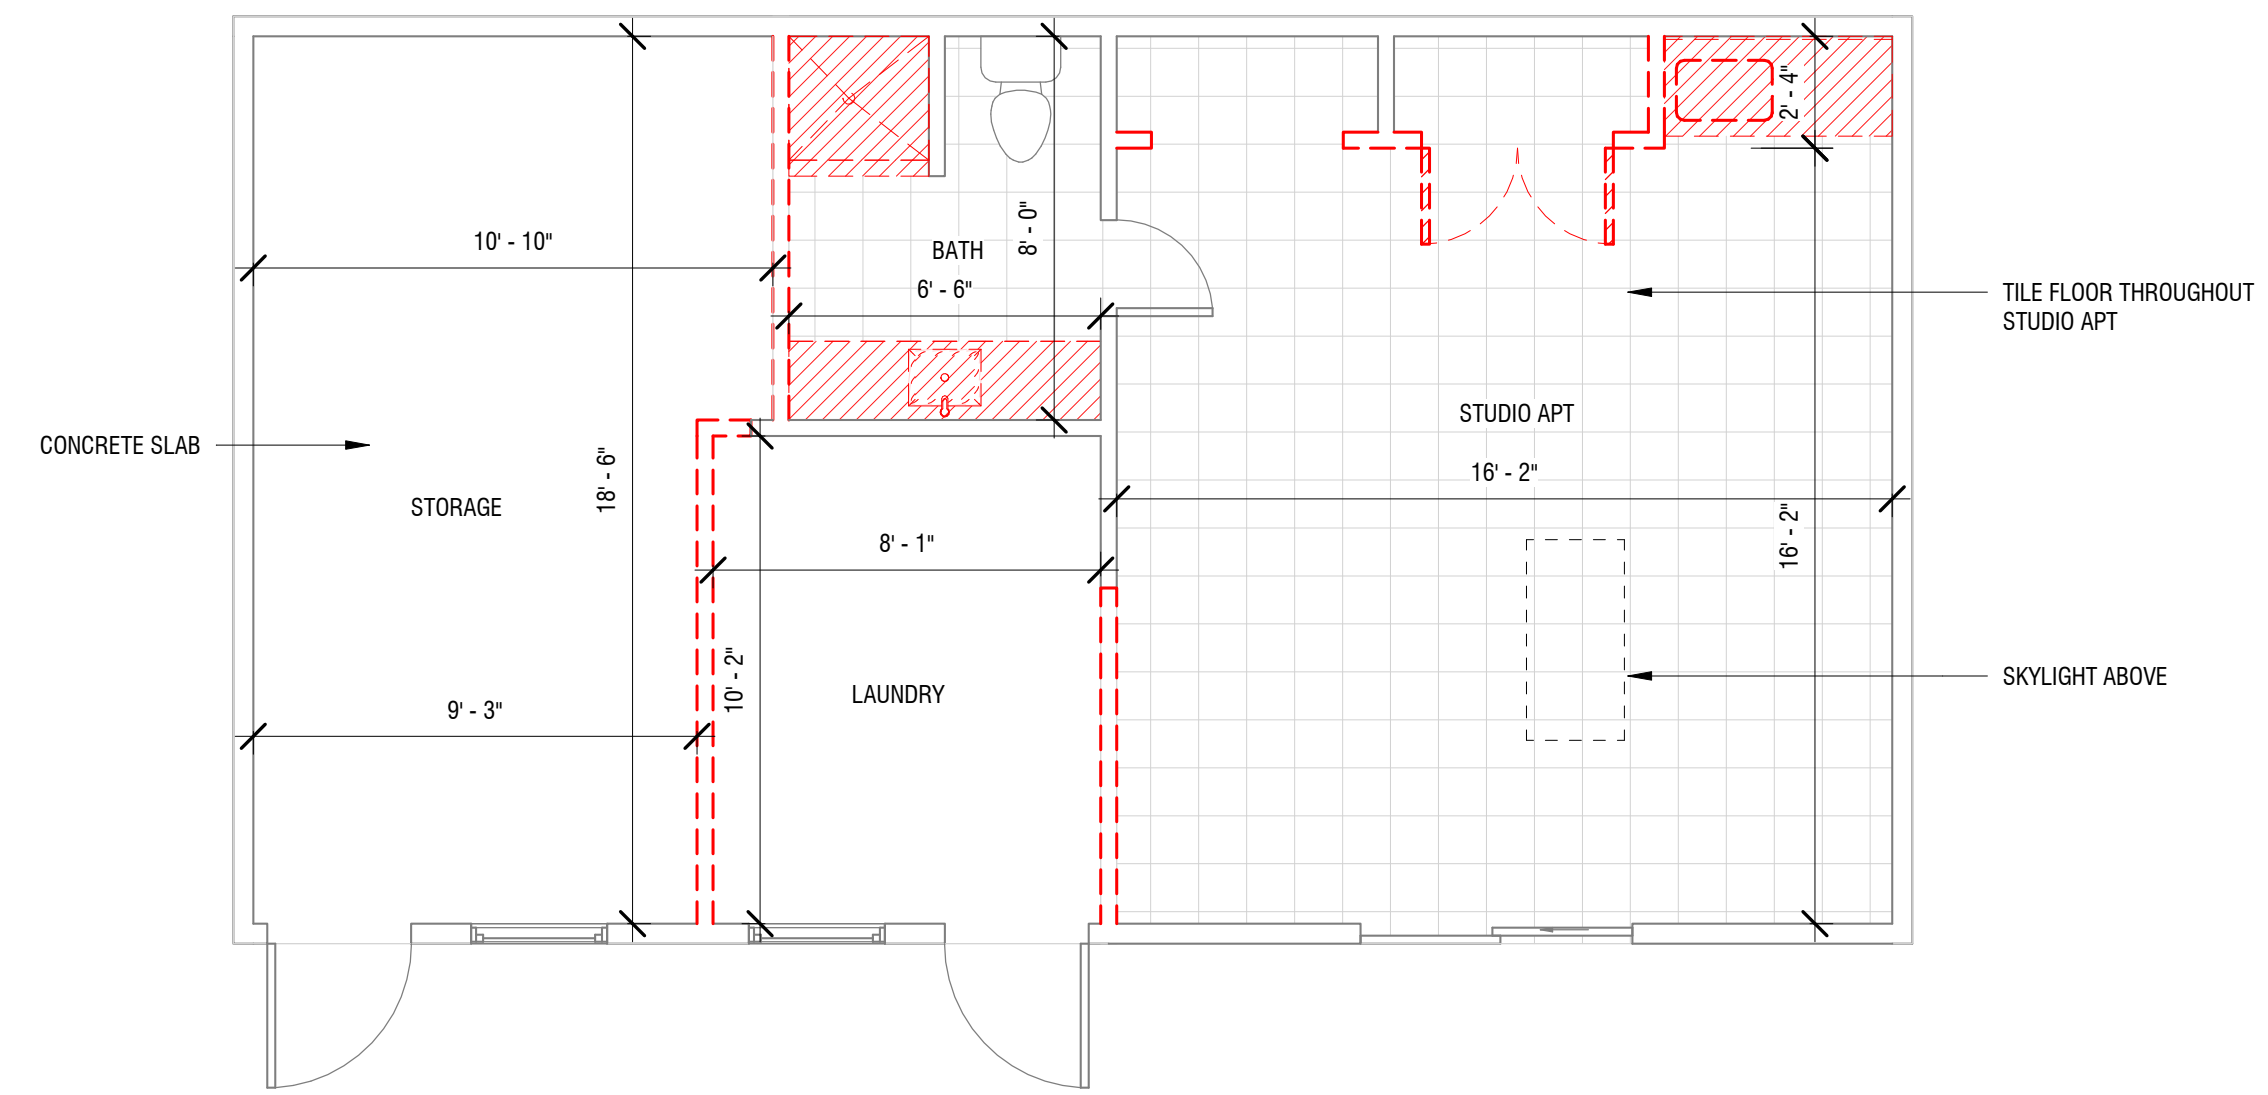

1 BACK APARTMENT DEMO PLAN
 1/4" = 1'-0"

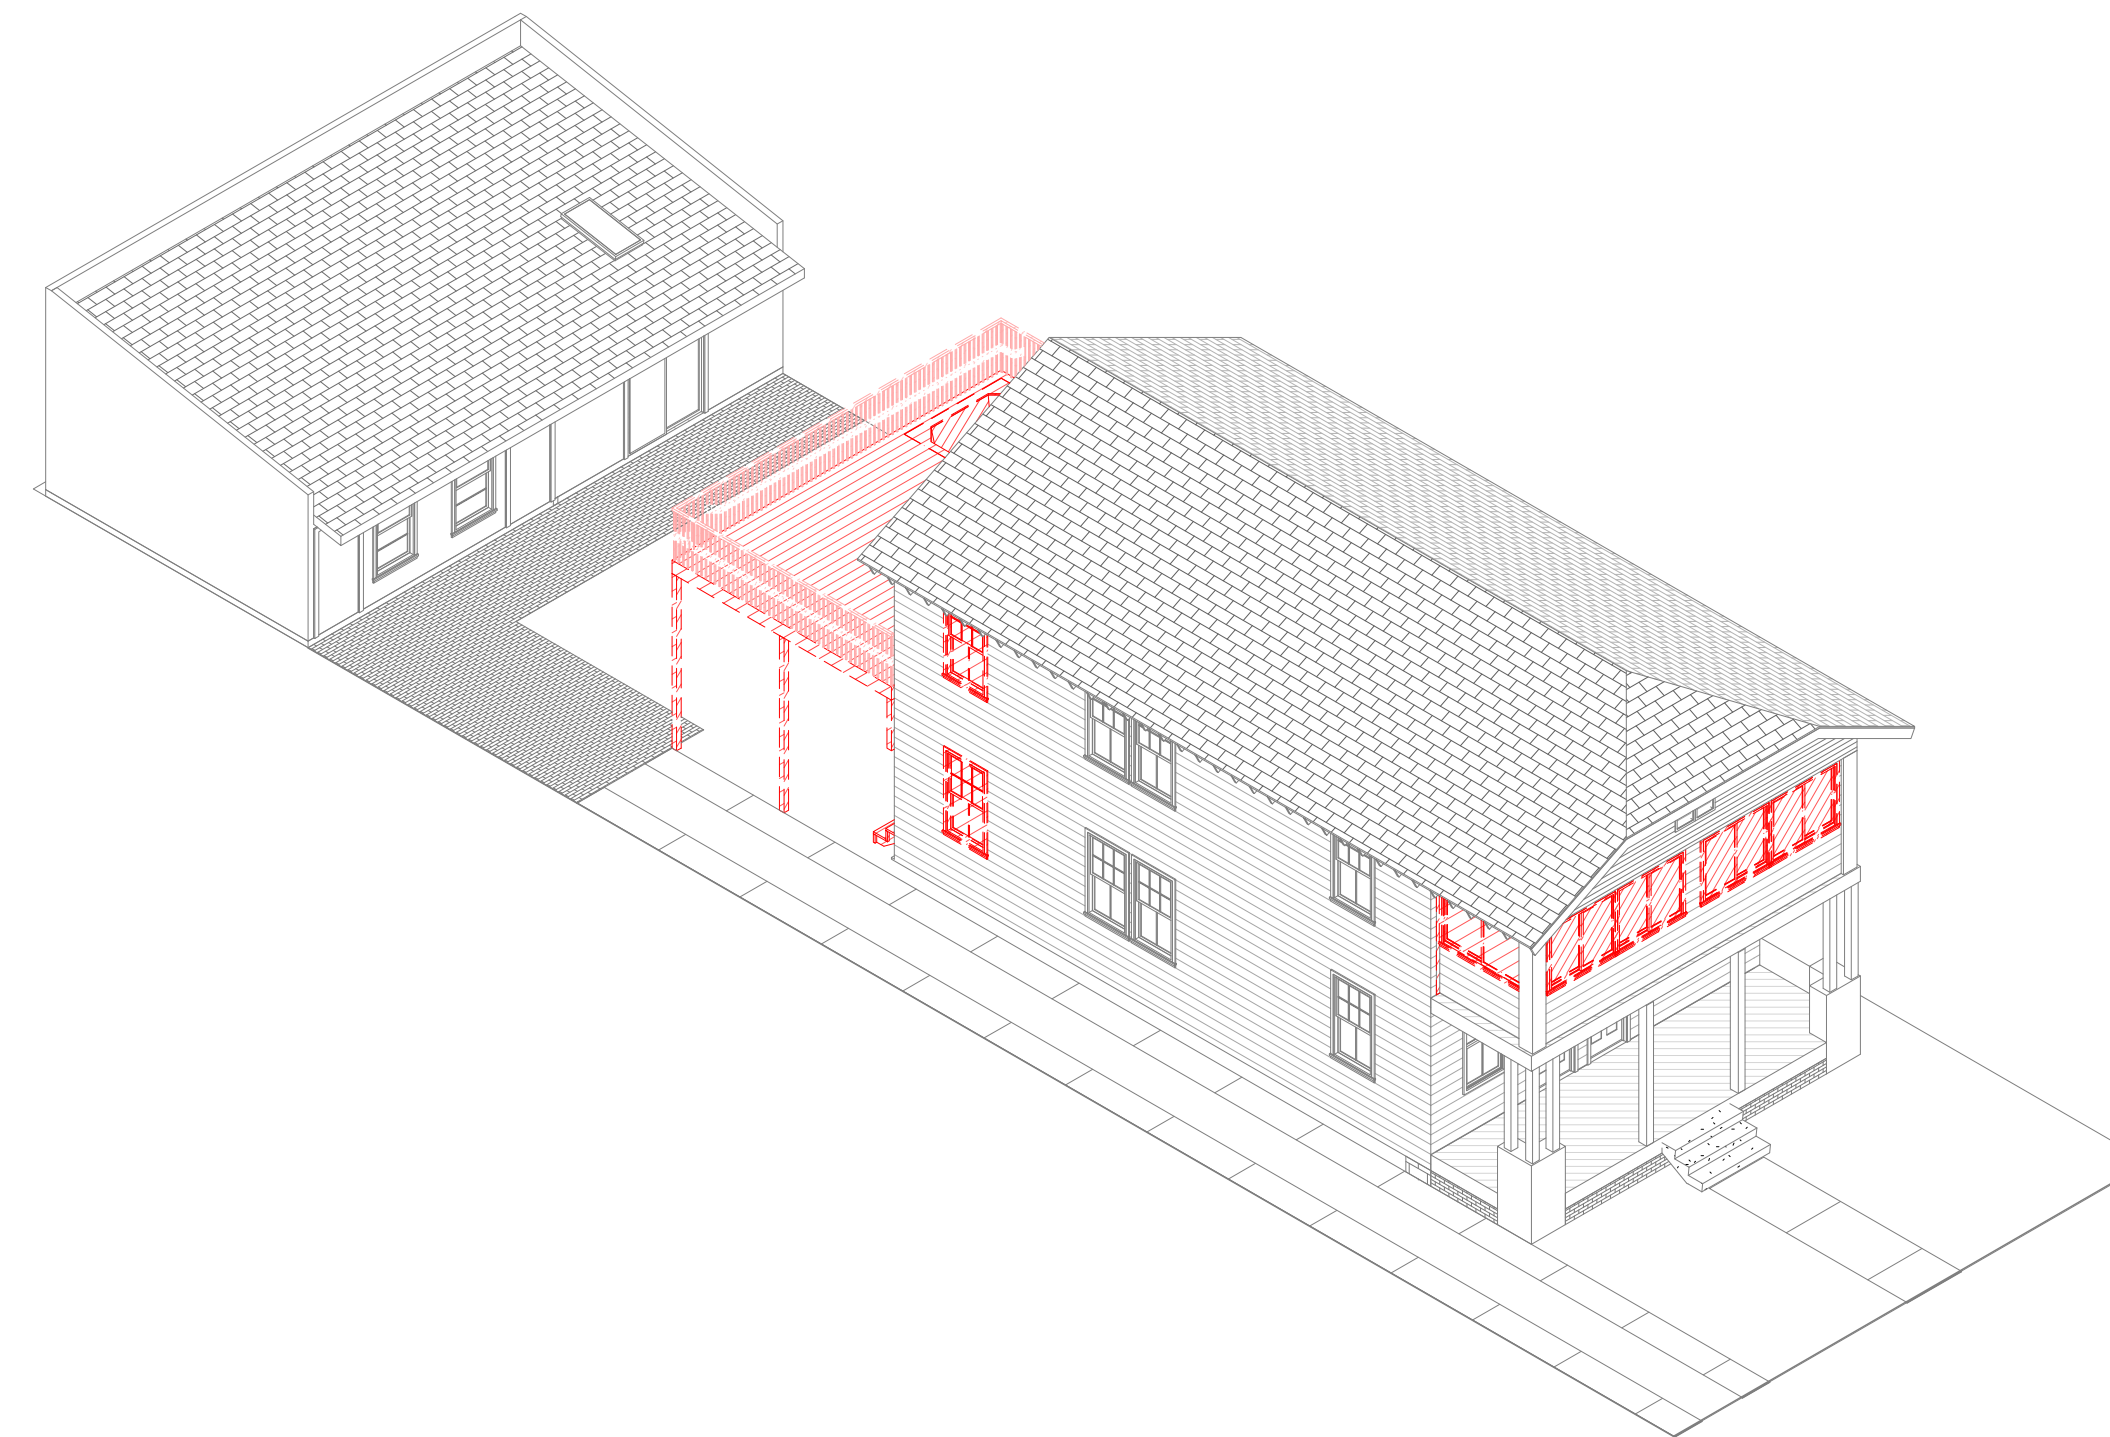

2 BACK APARTMENT AXON DEMO